


# Dump Truck Schematics

---


[3/6 Yard Double Acting Wiring Diagram SCH1-1](#) [Page 2](#)


[3/6 Yard Double Acting Wiring Diagram SCH1-2](#) [Page 3](#)


[13 Yard HERC Freightliner Wiring Diagram SCH2-1](#) [Page 4](#)

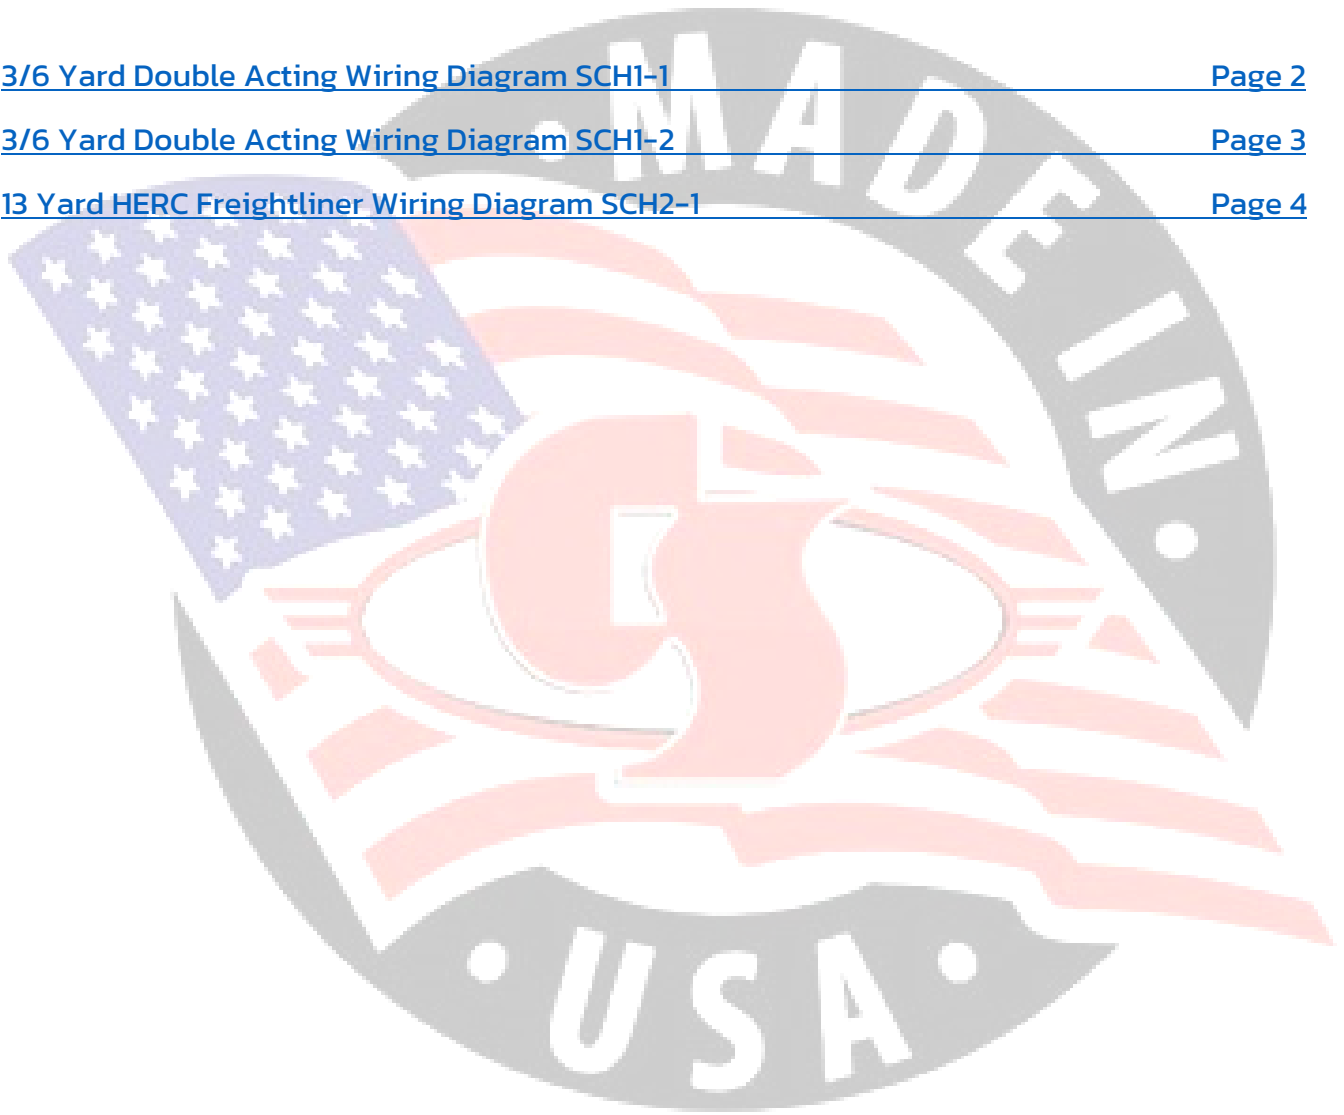

## Double Acting Wiring Diagram

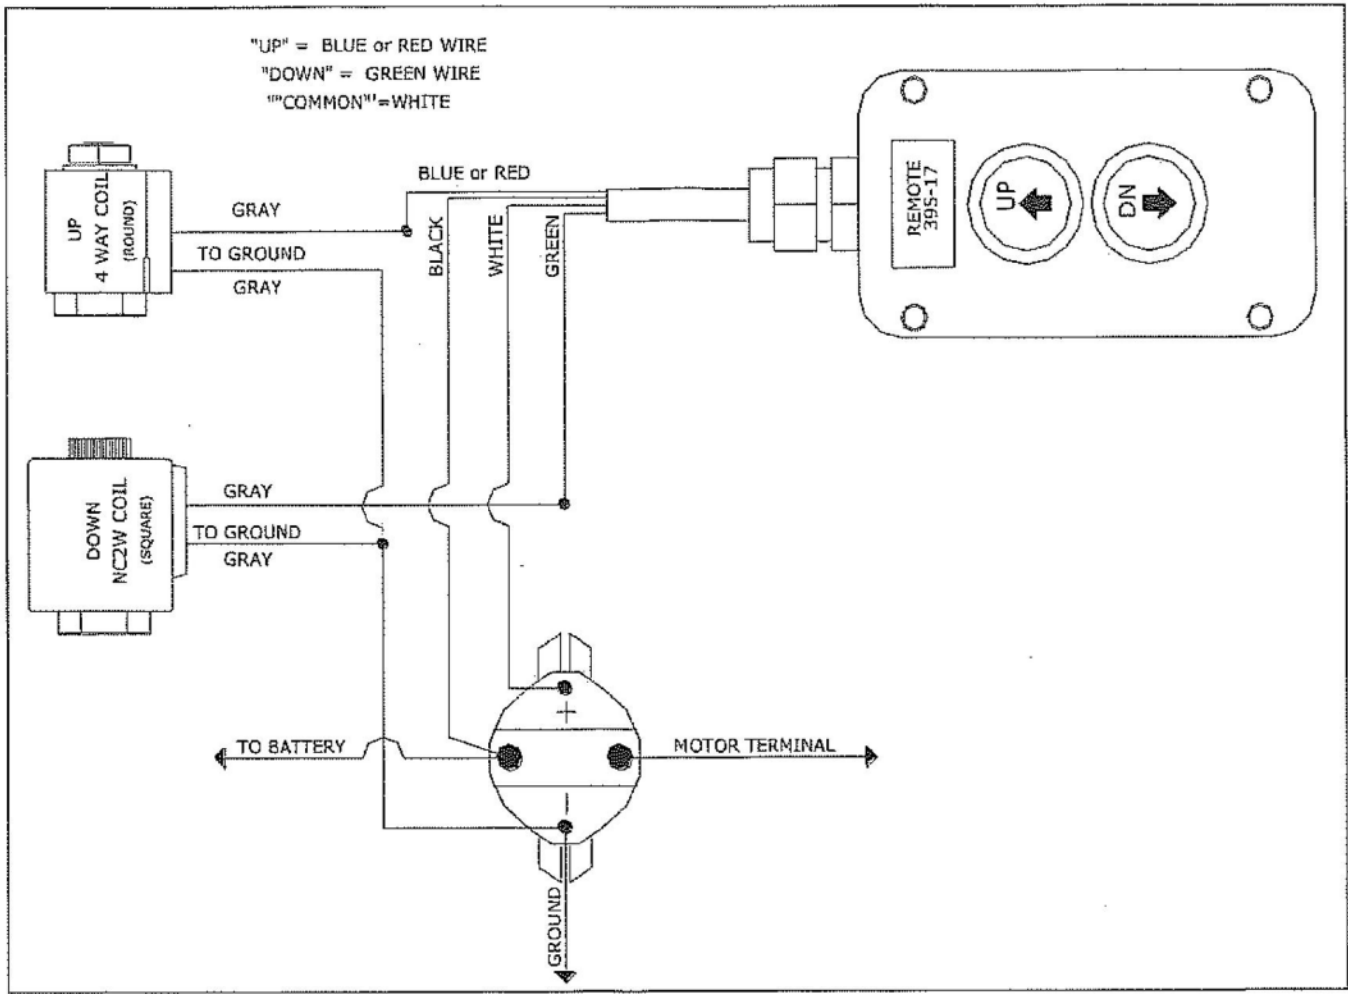

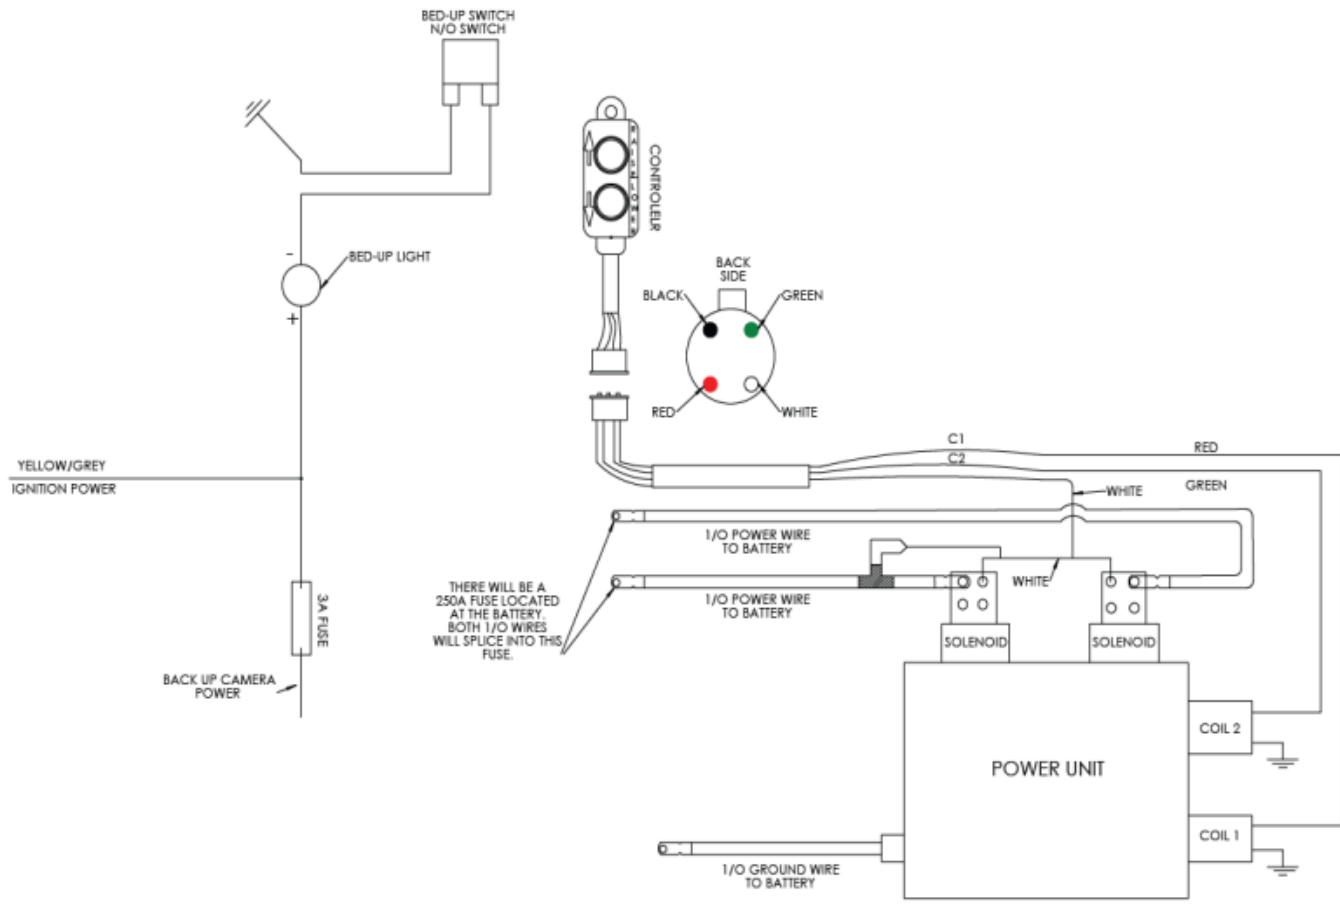

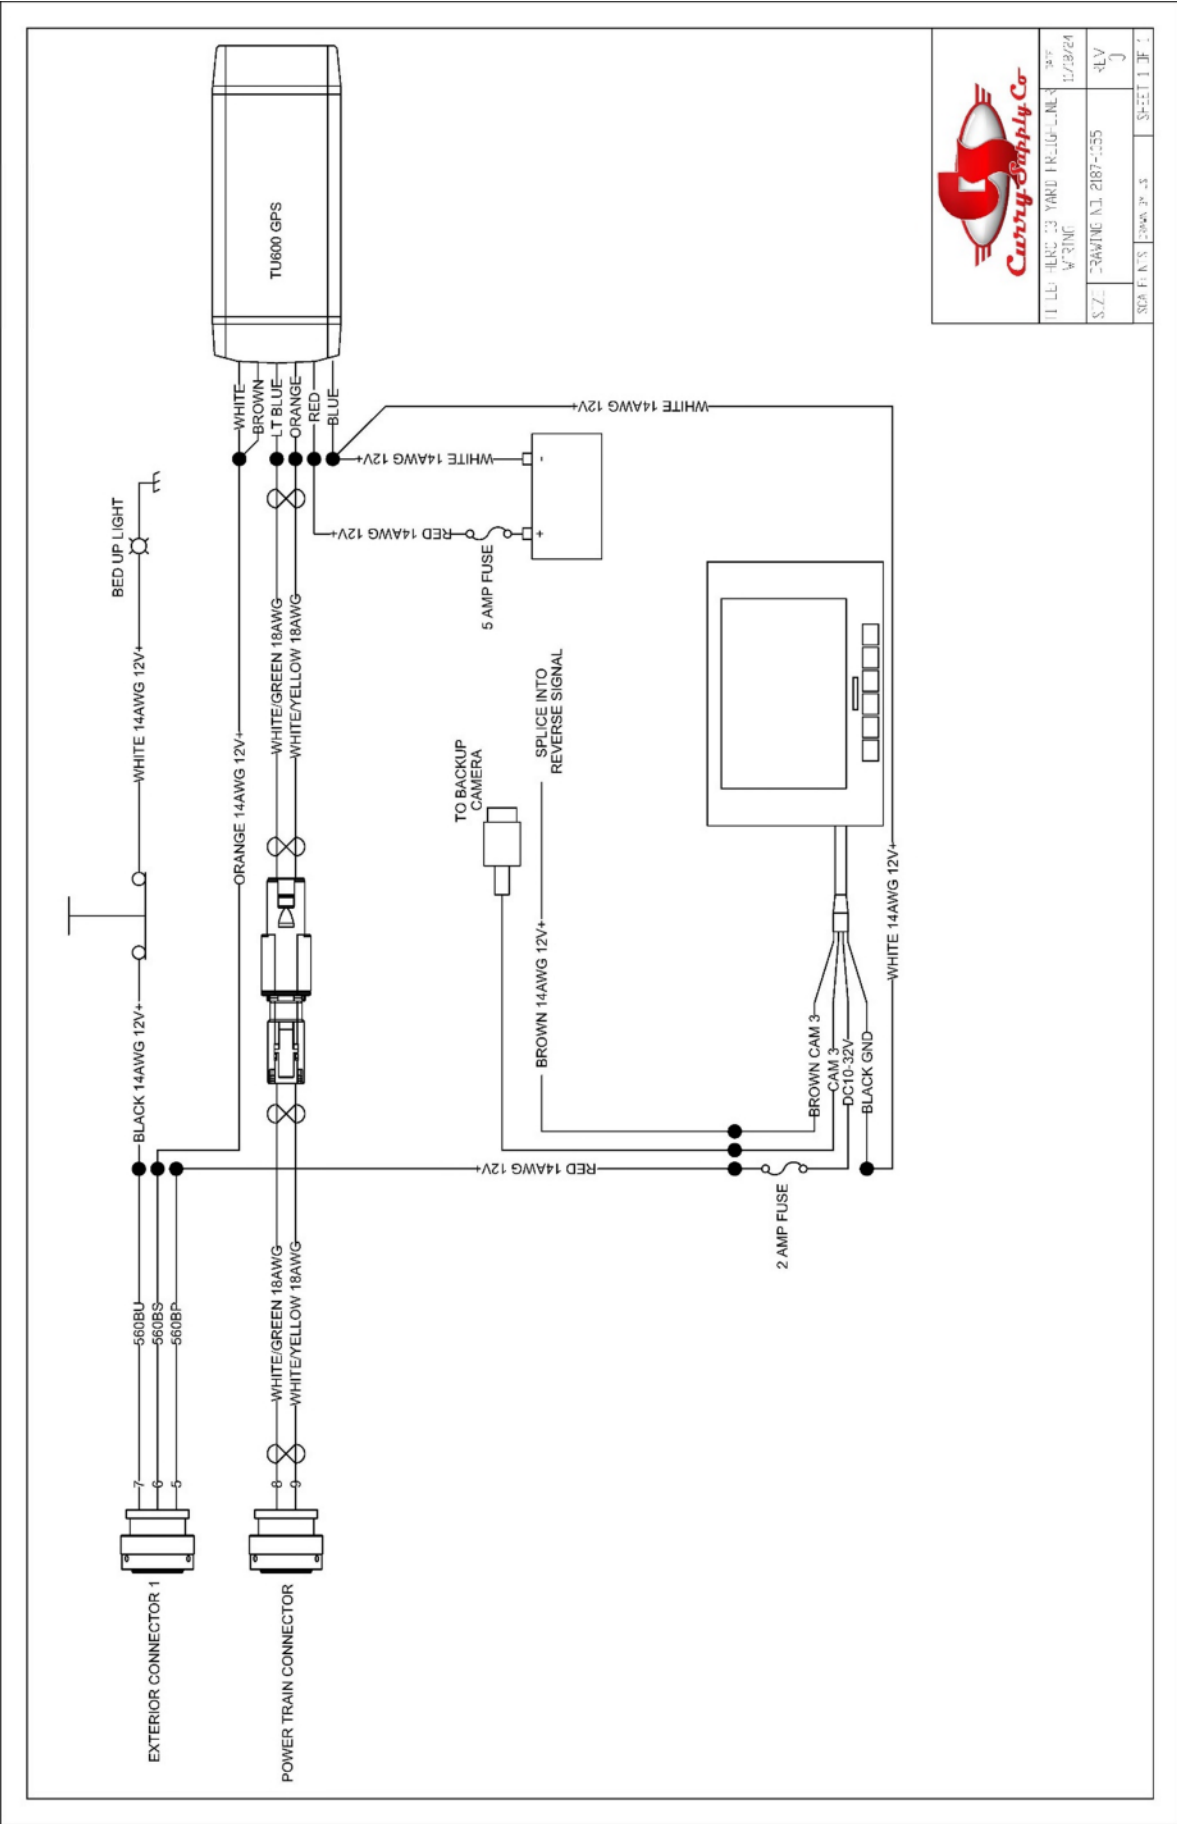


ILL - BLK 23 YARD TRAILER - M-3 W/300	DATE	12/28/24
S.Z. DRAWING NO. 2187-055	REV	1
SDA F.N.TS 2006.PP. 03	SHEET	1 OF 1