CAUTION


PLEASE CONTACT CURRY
SUPPLY COMPANY BEFORE
ATTEMPTING ANY CHANGES TO
THE ELECTRICAL SYSTEMS.
DOING SO MAY CAUSE
EQUIPMENT DAMAGE OR VOID
WARRANTY.

Table of Contents


Schematics

NOTE IN THE STATE OF THE STATE	_
3/6 Yard Double Acting Wiring Diagram Sheet 1	3
3/6 Yard Double Acting Wiring Diagram Sheet 2	4
13 Yard Herc Freightliner Wiring Diagram	5
Joystick Air Lines Sheet 1	6
Joystick Air Lines Sheet 2	7
Joystick Air Lines Sheet 3	8
3/6 Yard Ford F750/650 Wiring Diagram	9
13 Yard International Sheet 1	10
13 Yard International Sheet 2	11
13 Yard International Sheet 3	. 12


Double Acting Wiring Diagram

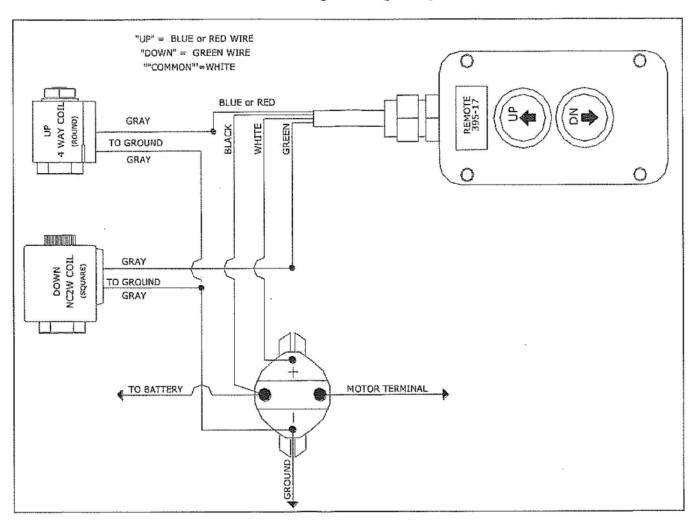

3

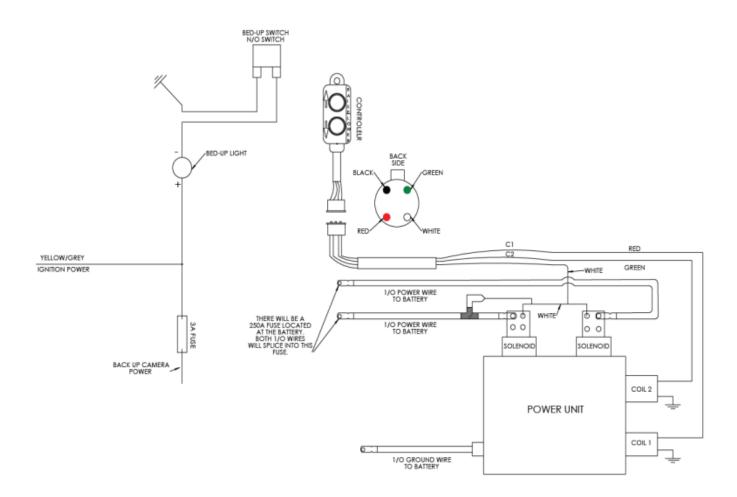

3

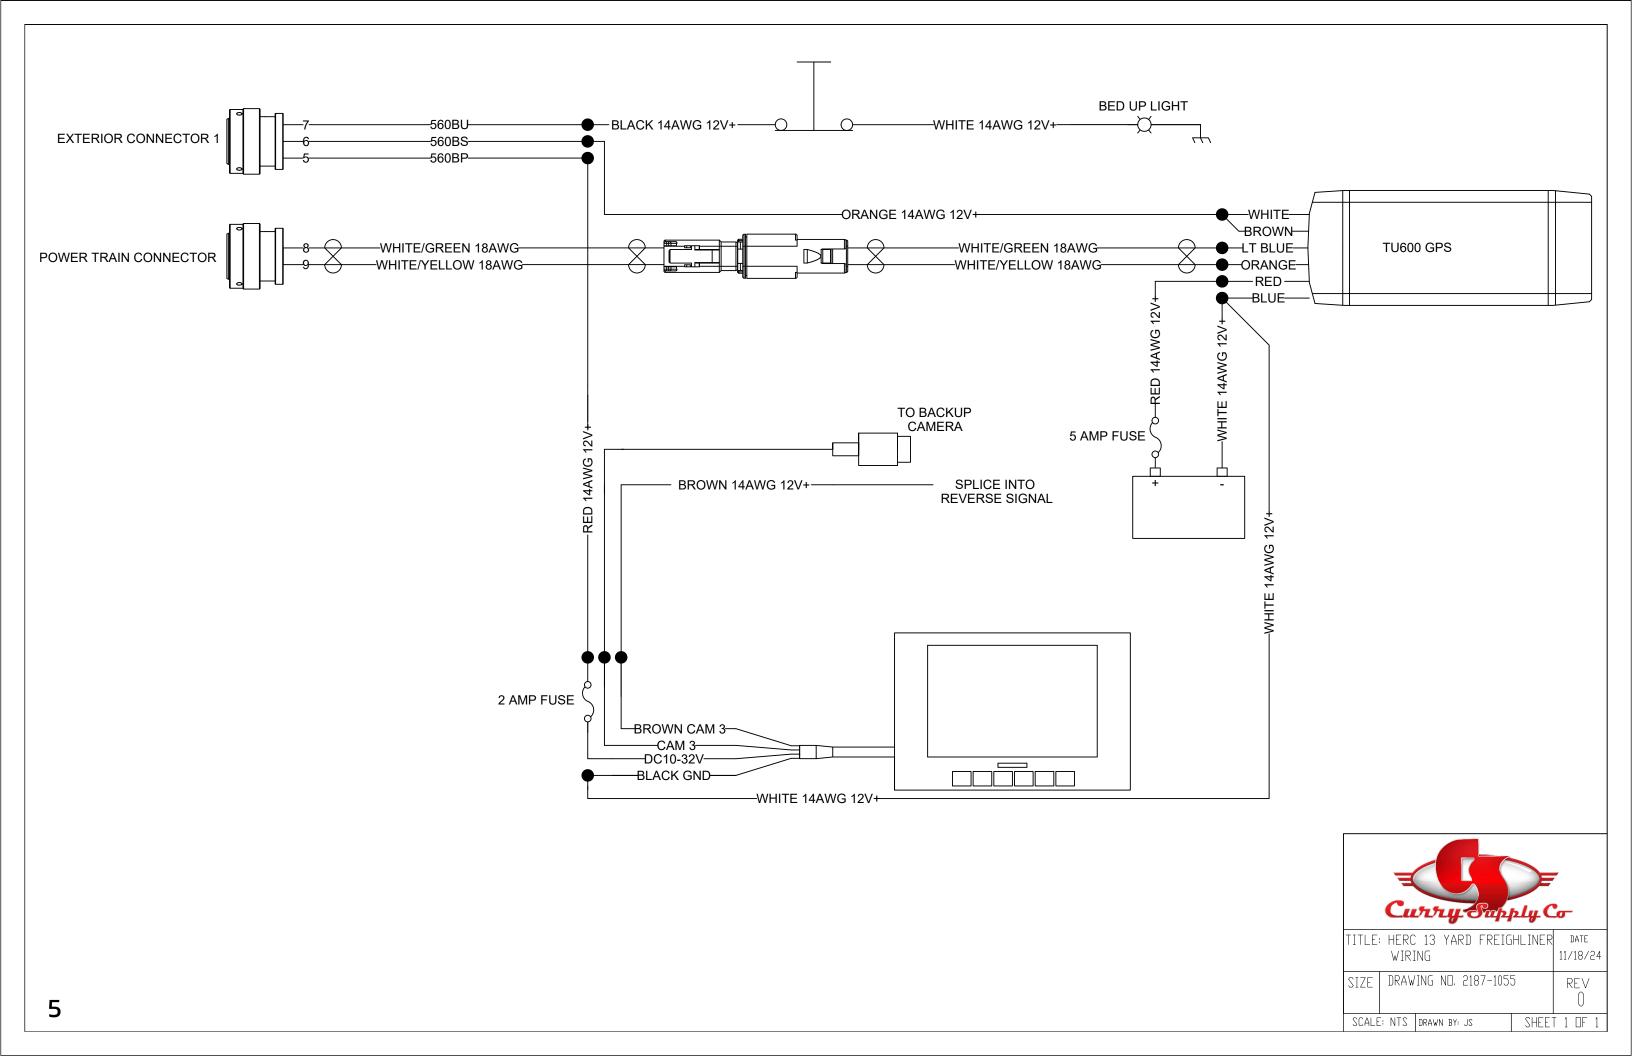



NOTES:


REFERENCE DOCUMENT:


-BUILD CABLE HARNESS IN ACCORDENCE WITH IPC-620 OR EQUIVALENT

- 1. CLOSE IS CONNECTED TO CLOSE IN SHEET 3 WITH A 25 FT 1/4 AIR LINE
- 2. OPEN IS CONNECTED TO OPEN IN SHEET 3 WITH A 25 FT $\frac{1}{4}$ AIR LINE
- 3. 80 FT OF LINE TOTAL
- 4. 6" HOSE GOING FROM ONE WAY TO JOY STICK TUCKS BEHIND PRESSURE CONTROLER

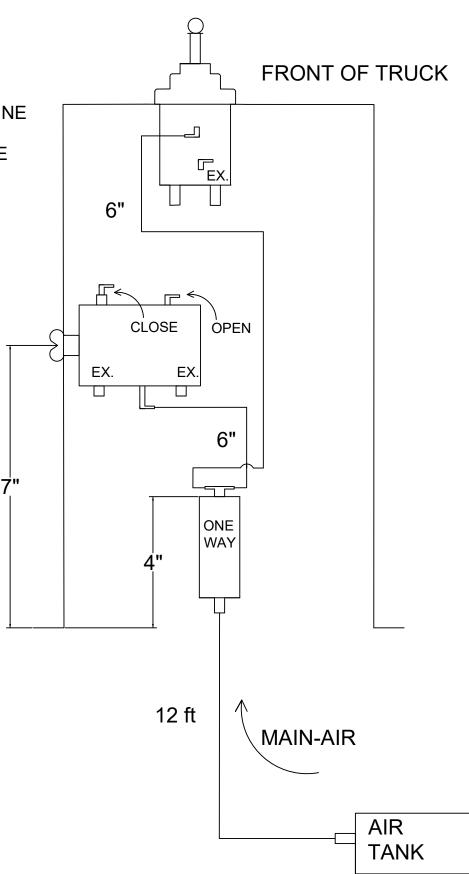

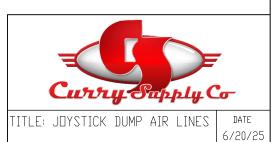

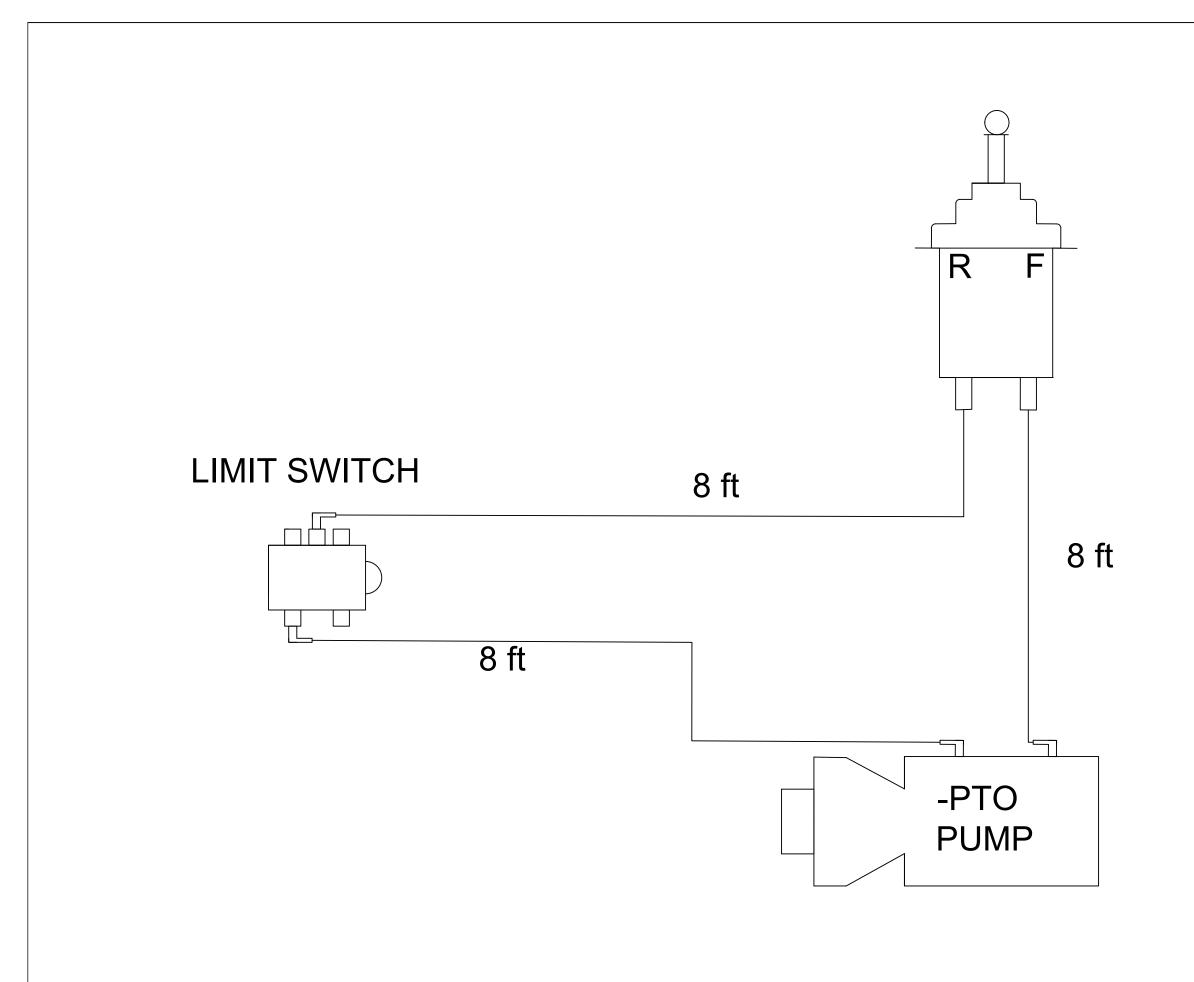

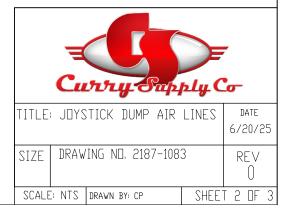



NOTES:


REFERENCE DOCUMENT:


- -BUILD CABLE HARNESS IN ACCORDENCE WITH IPC-620 OR EQUIVALENT
- 1 CLOSE IS CONNECTED TO CLOSE IN SHEET 1 WITH A 25 FT 1/4 AIR LINE
- 2. OPEN IS CONNECTED TO OPEN IN SHEET 1 WITH A 25 FT $\frac{1}{4}$ AIR LINE


REAR OF TRUCK

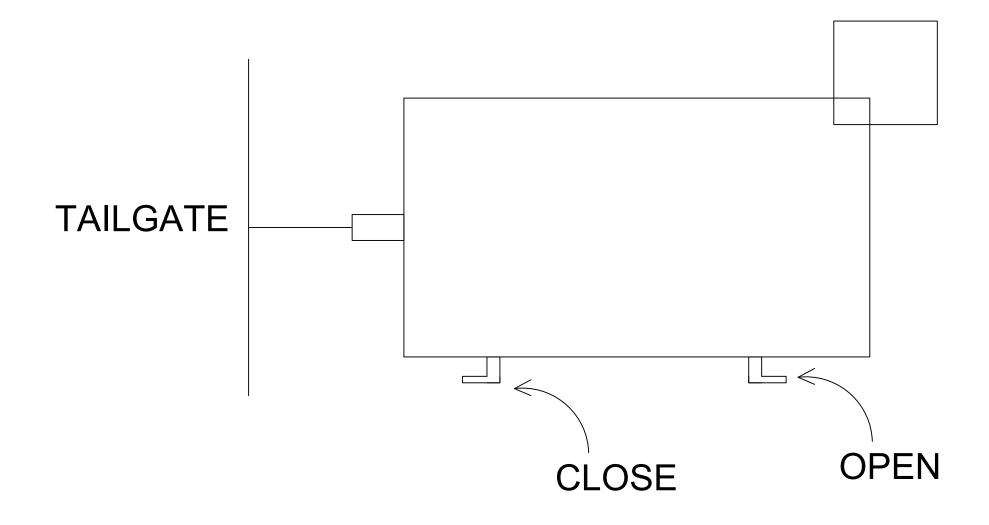

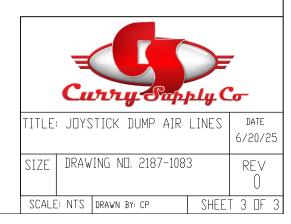

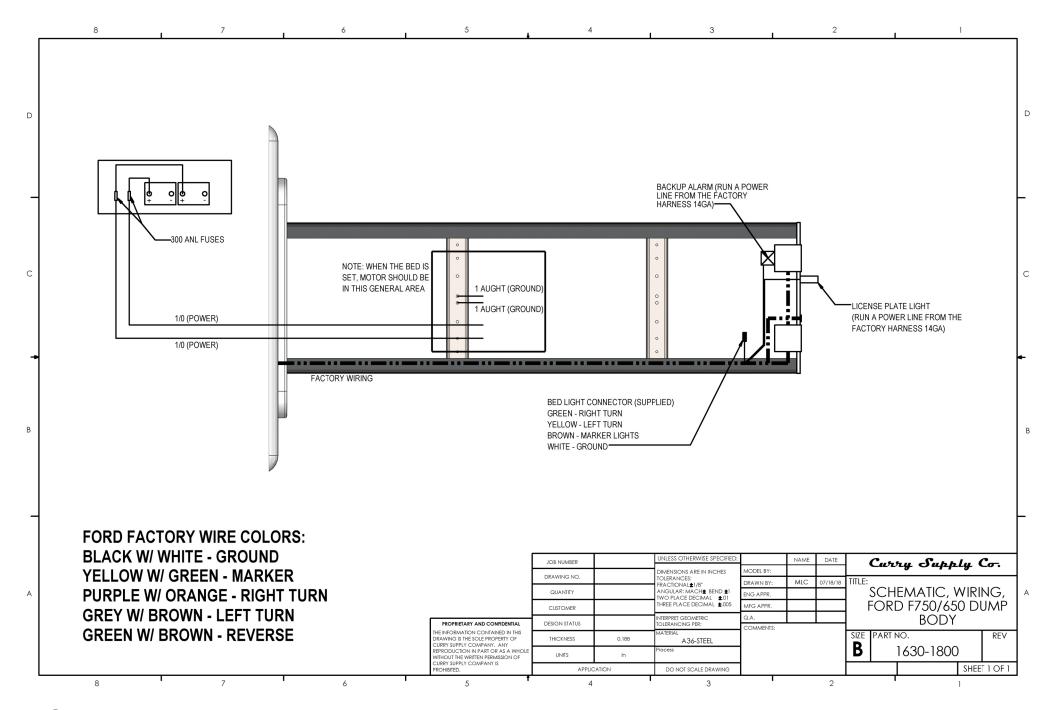

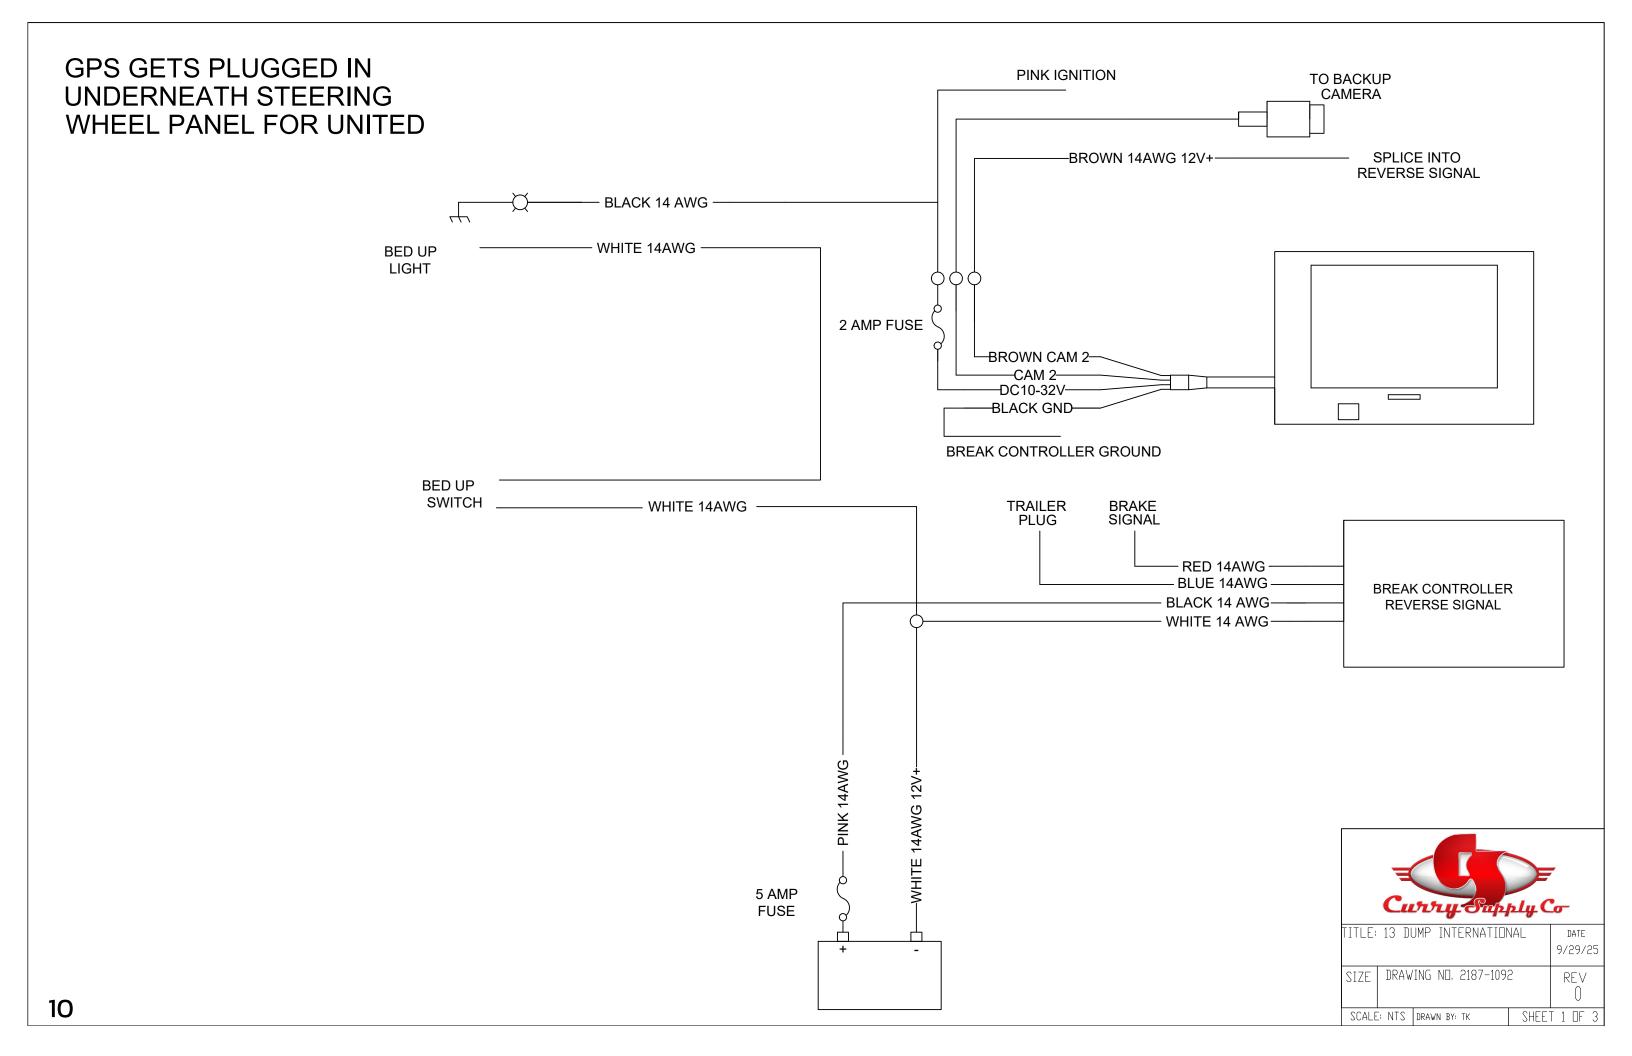

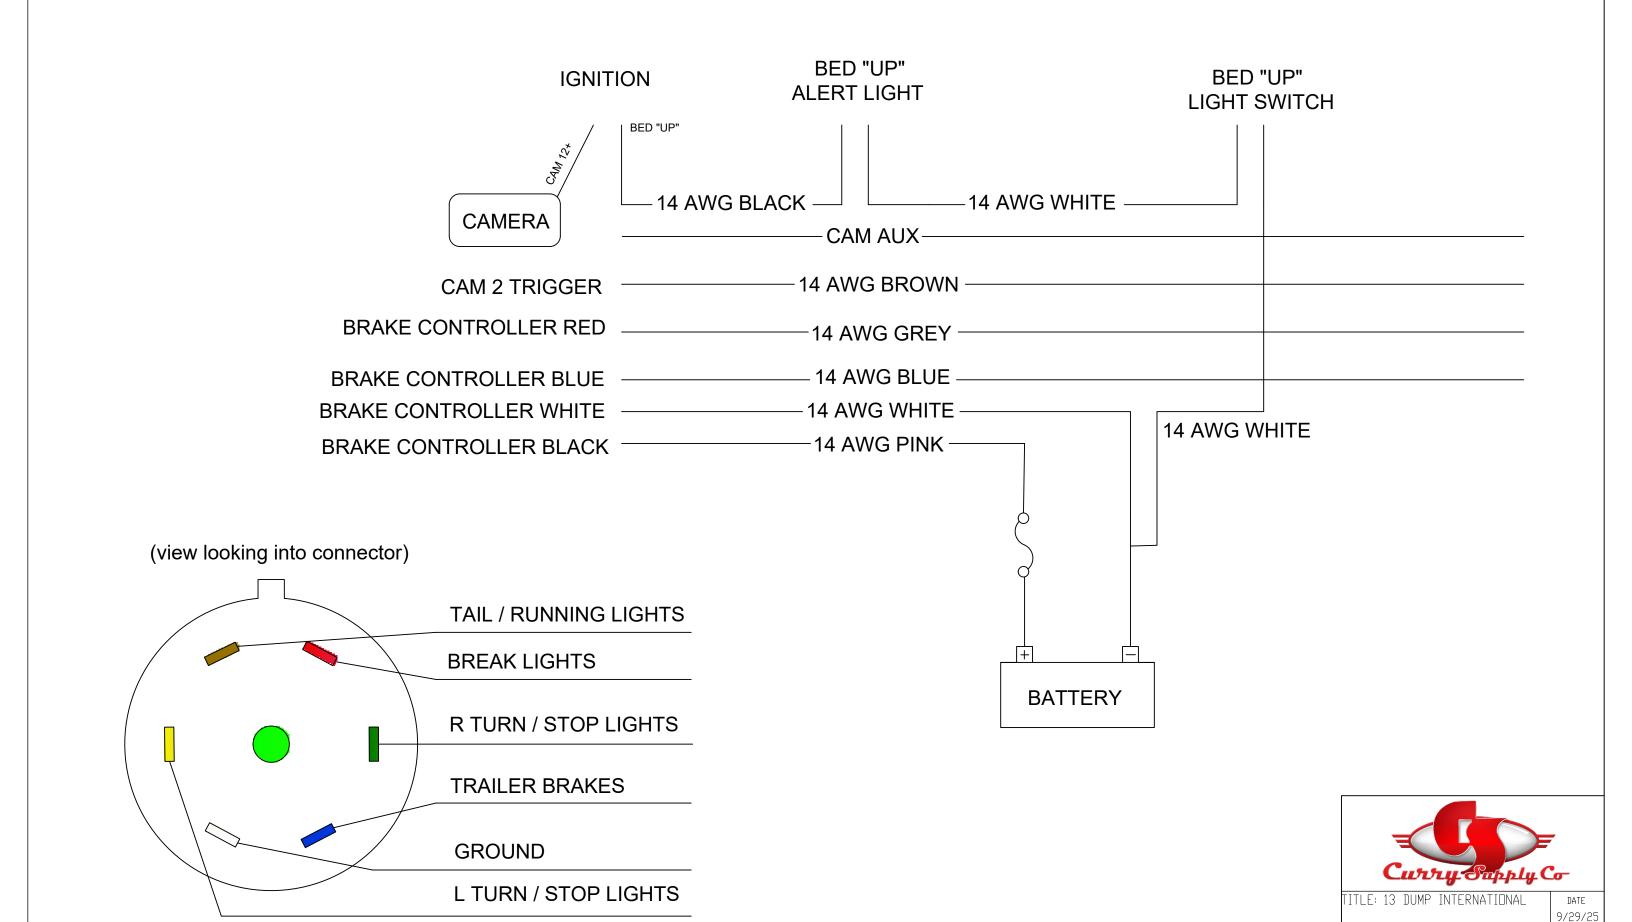

SIZE DRAWING NO. 2187-1092

SCALE: NTS DRAWN BY: TK

REV

